



BASEMENT FLOOR PLAN (CONCR. BL. FOUND. WALLS)
 $1/4" = 1'-0"$

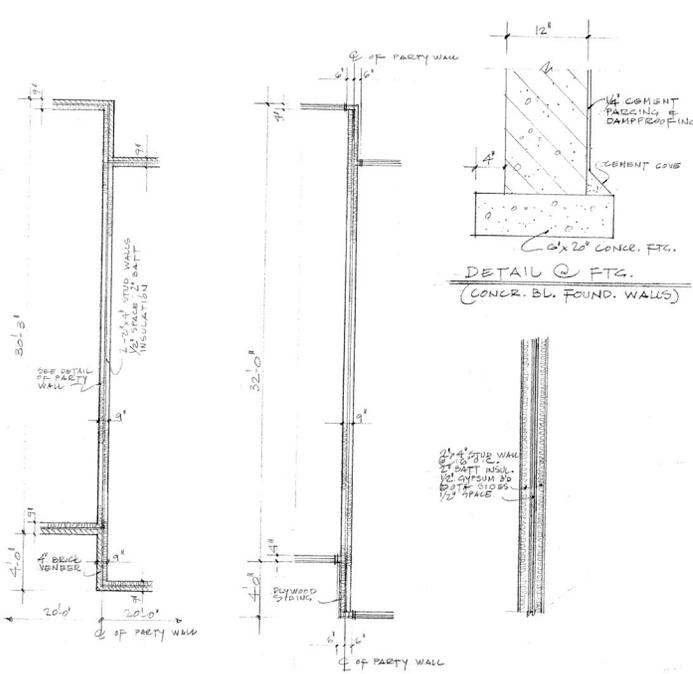


PARTY WALL @ 1ST FL.
 (STAGGERED UNITS)
 $1/4" = 1'-0"$

PARTY WALL @ 2ND FL.
 (STAGGERED UNITS)
 $1/4" = 1'-0"$


PARTY WALL @ 1ST & 2ND FL.
 $1/2" = 1'-0"$

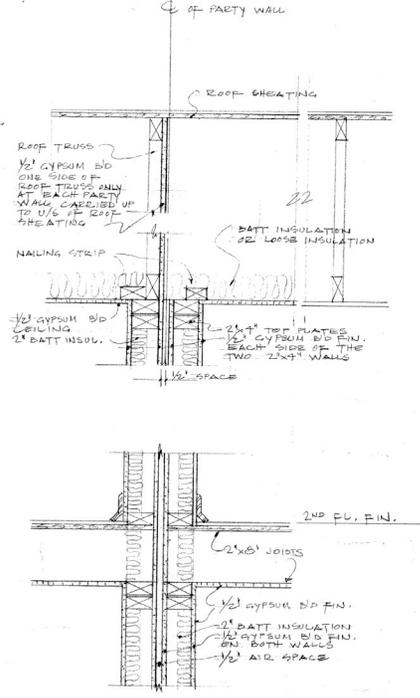


SECTION G-G
 $1/2" = 1'-0"$
 VERTICAL SECTION OF PARTY WALL @ 2ND FL. AND THROUGH ROOF SPACE

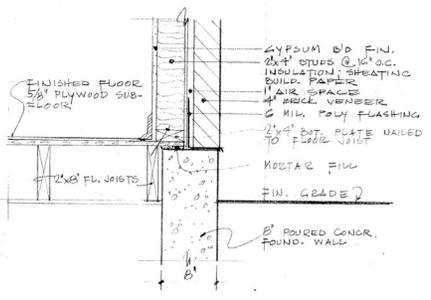

SECTION 3-3
 $1/2" = 1'-0"$

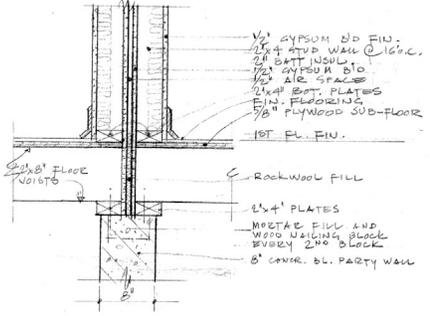


SECTION 4-4
 $1/2" = 1'-0"$

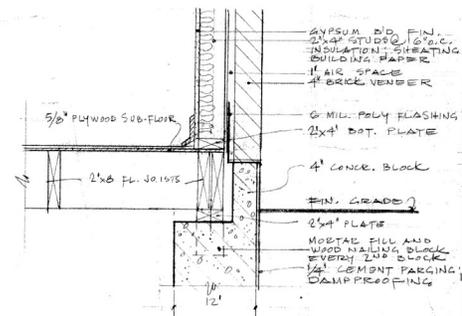


SECTION 5-5
 $1/2" = 1'-0"$
 SEE FOUND. PLAN DWG. # 5

2	REV. 1/10	SECTIONS 4-4 & 5-5	REVISED	U.S.
1	ARCH. 7/2	PARTY WALL @ 2 ND FL. & THROUGH ROOF SPACE, ETC. DETAIL 1-B	ADDED	
1	DATE	REVISION	BY	
BASEMENT & FOUNDATION WALL DETAILS PARTY WALL DETAILS JOHN BASIL ARCHITECT 928 PARKLAND AVE. MISSISSAUGA, ONT. TEL. 823-2956 PARKVIEW GARDENS CONDOMINIUM TOWNHOUSES DONALD ST. BARRIE, ONT. KANIFF CONSTR. LTD. HENSALL CIRCLE MISSISSAUGA, ONT. TEL. 279-0221				
SCALE	DRAWN	CHECKED		
AS NOTED	MAGUIRE			




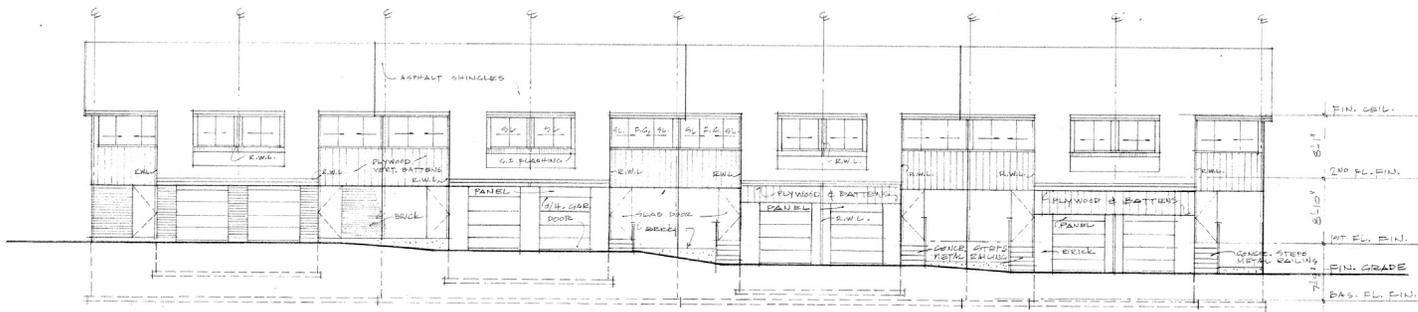


FRONT ELEVATION
1/8" = 1'-0"

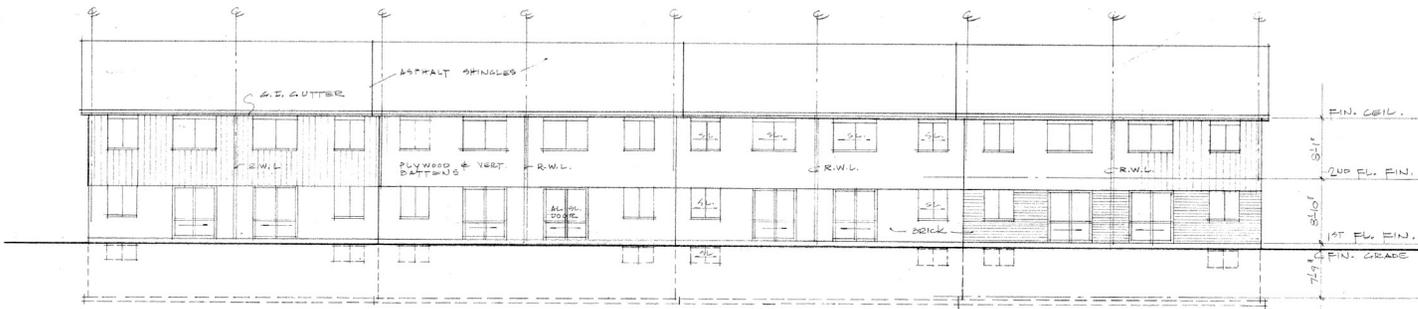

REAR ELEVATION
1/8" = 1'-0"

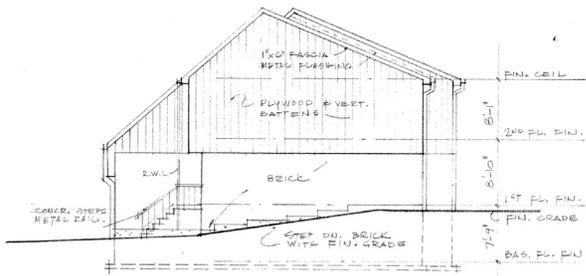


SIDE ELEVATION (RIGHT)
1/8" = 1'-0"

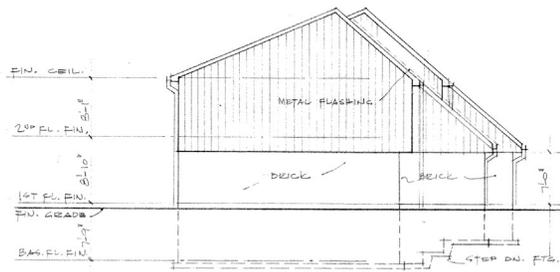


SIDE ELEVATION (LEFT)
1/8" = 1'-0"


NO.	DATE	REVISION	BY
ELEVATIONS BLDG. 1			
JOHN BASIL - ARCHITECT 428 PARKLAND AVE. MISSISSAUGA, ONT. TEL. 823-2556			
PARKVIEW GARDENS CONDOMINIUM TOWNHOUSES DOWNSIDE AT BARRIE, ONT. KAUFF CONSTR. LTD. HEUSALL CIRCLE MISSISSAUGA, ONT. TEL. 279-0231			
SCALE	DATE	DRAWN	CHECKED
1/8" = 1'-0"	FEB. 22/57		
JOB NO.		DRAWING NO. 6	

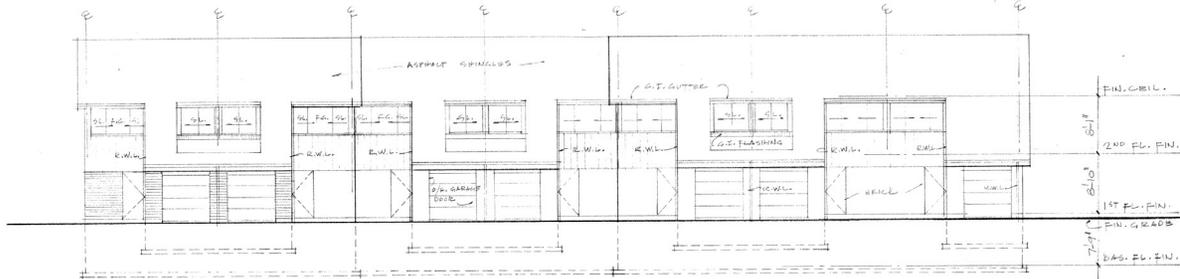


FRONT ELEVATION
1/8" = 1'-0"

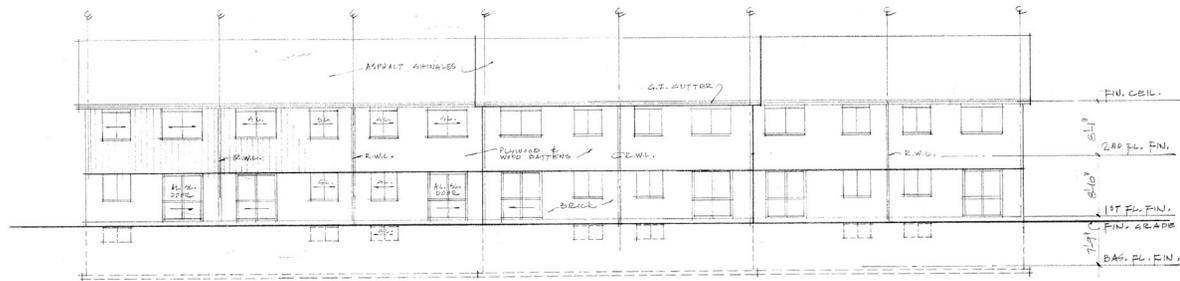

REAR ELEVATION
1/8" = 1'-0"

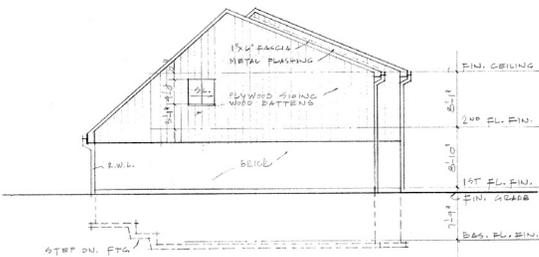


SIDE ELEVATION (RIGHT)
1/8" = 1'-0"

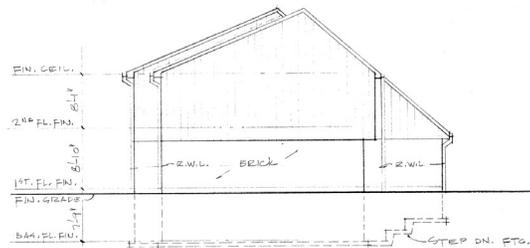


SIDE ELEVATION (LEFT)
1/8" = 1'-0"


NO.	DATE	REVISION	BY
ELEVATIONS BLDG. 2			
JOHN BASIL - ARCHITECT 928 PARKLAND AVE. MISSISSAUGA, ONT. TEL. 823-2856			
PARKVIEW GARDENS CONDOMINIUM TOWNHOUSES DONALD ST. BARKIE, ONT. KANIEFF CONSTR. LTD. HENSALL CIRCLE MISSISSAUGA, ONT. TEL. 279-0221			
SCALE	DATE	DRAWN	CHECKED
AS NOTED	FEB. 22/75		
JOB NO.		DRAWINGS NO.	
		7	

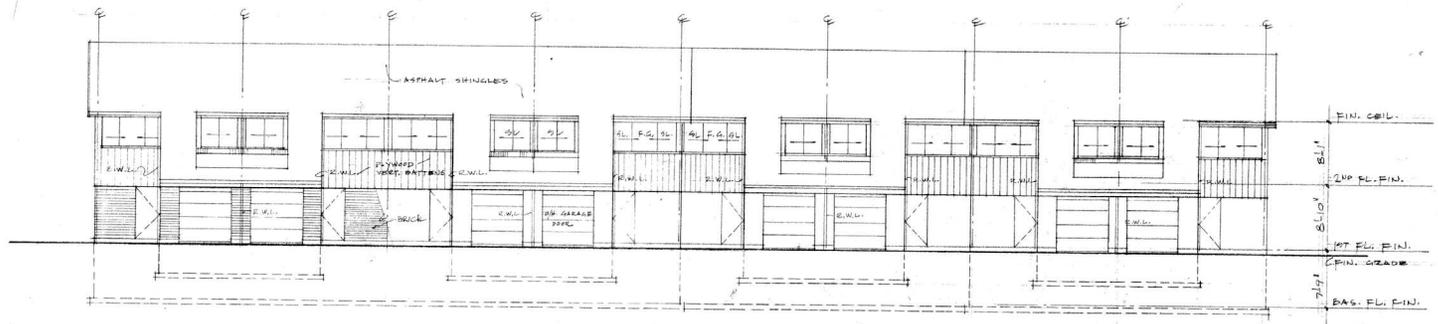


FRONT ELEVATION
1/8" = 1'-0"

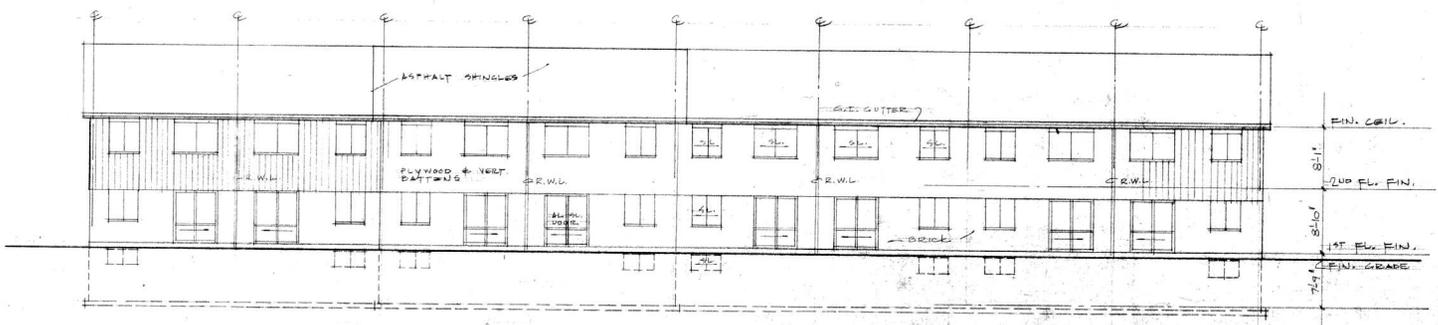

REAR ELEVATION
1/8" = 1'-0"

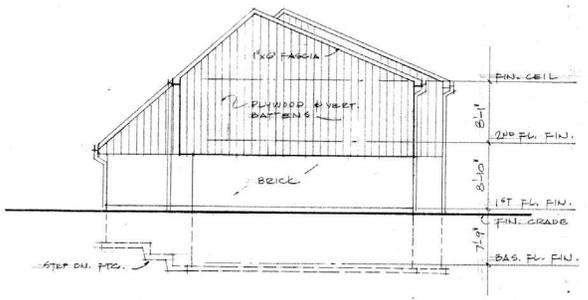


SIDE ELEVATION (RIGHT)
1/8" = 1'-0"

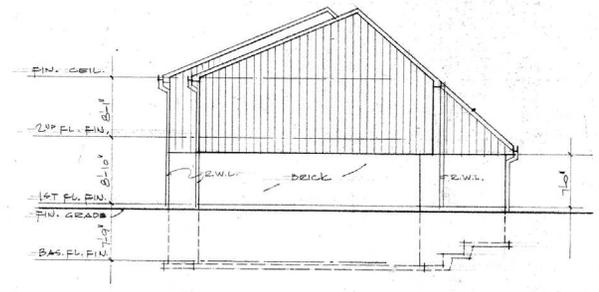


SIDE ELEVATION (LEFT)
1/8" = 1'-0"


NO.	DATE	REVISION	BY
ELEVATIONS			
BLDG. 3			
JOHN BASIL - ARCHITECT 928 PARKLAND AVE. MISSISSAUGA, ONT. TEL. 822-2556			
PARKVIEW GARDENS CONDOMINIUM TOWNHOMES DONALD ST. BARRIE, ONT. KAUFF CONSTR. LTD. HEBURN CIRCLE MISSISSAUGA, ONT. TEL. 279-0221			
SCALE	DATE	DRAWN	CHECKED
1/8" = 1'-0"	FEB. 22/75		
JOB NO.	DRAWING NO. 5		

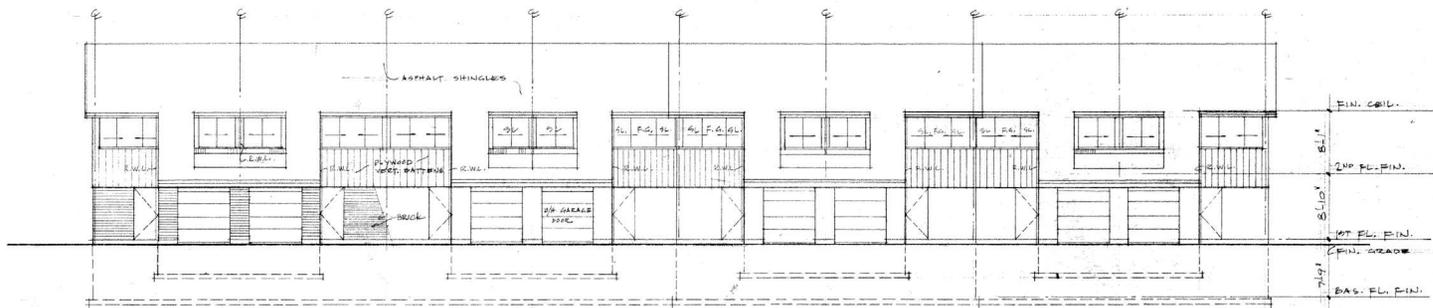


FRONT ELEVATION
1/8" = 1'-0"

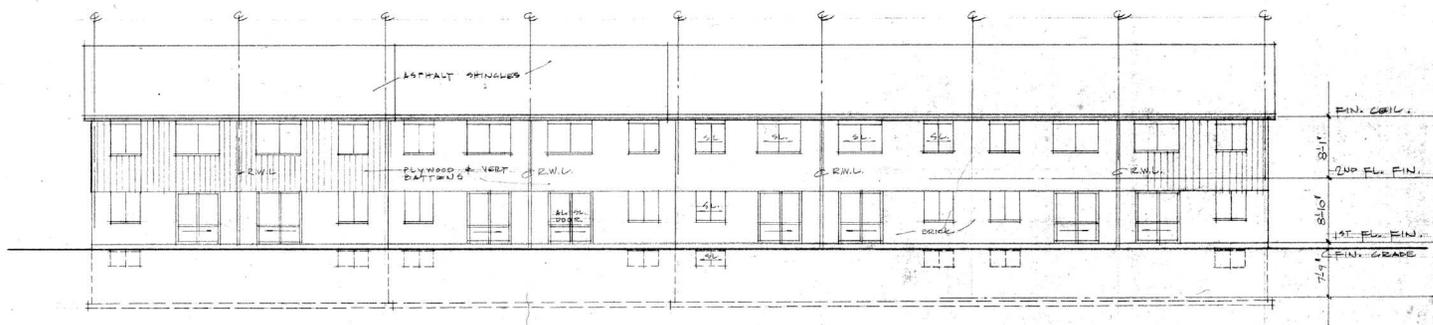

REAR ELEVATION
1/8" = 1'-0"

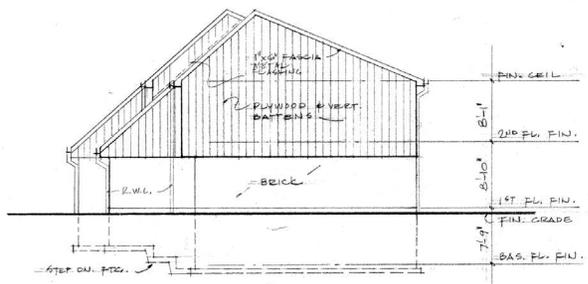


SIDE ELEVATION (RIGHT)
1/8" = 1'-0"

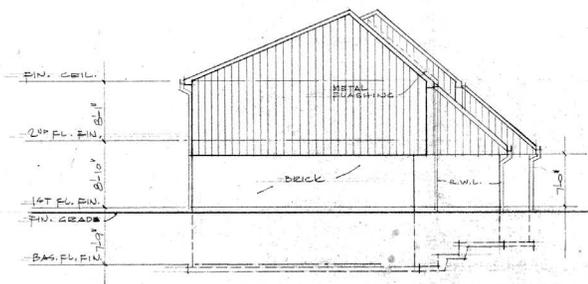


SIDE ELEVATION (LEFT)
1/8" = 1'-0"


NO.	DATE	REVISION	BY
ELEVATIONS			
BLOG # 4			
JOHN BASIL - ARCHITECT			
428 PARKLAND AVE.			
MISSISSAUGA, ONT. TEL. 822-2556			
PARKVIEW GARDENS			
CONDOMINIUM TOWNHOUSES			
DONALD ST. BARRIE, ONT.			
KAUFF CONSTR. LTD.			
HURON CIRCLE			
MISSISSAUGA, ONT. TEL. 279-0221			
SCALE	DATE	DRAWN	CHECKED
1/8" = 1'-0"	FEB. 22/75		
JOB NO.	DRAWING NO. 9		

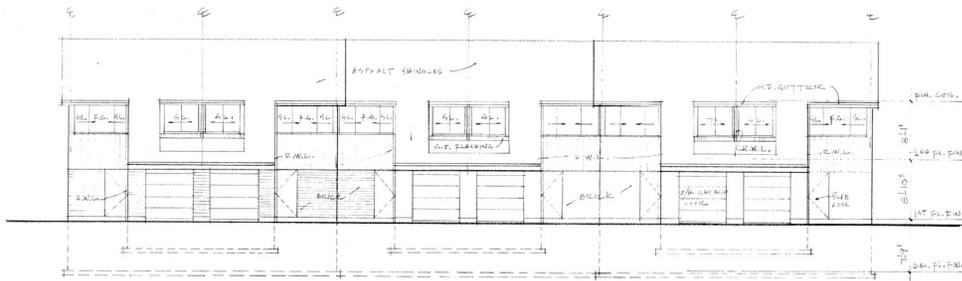


FRONT ELEVATION (BLDG. 9)
1/8" = 1'-0"

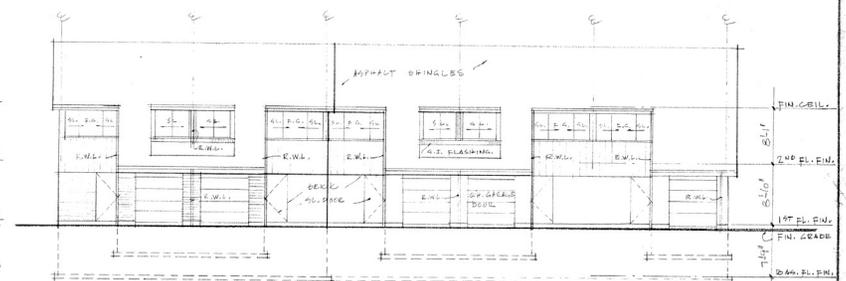


FRONT ELEVATION (BLDG. 5)
1/8" = 1'-0"

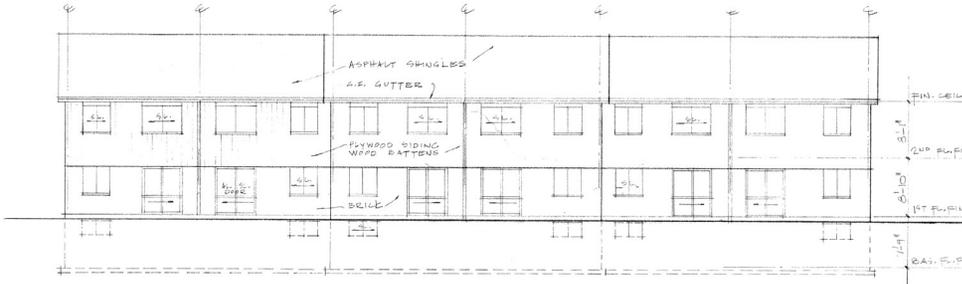


REAR ELEVATION (BLDG. 9)
1/8" = 1'-0"

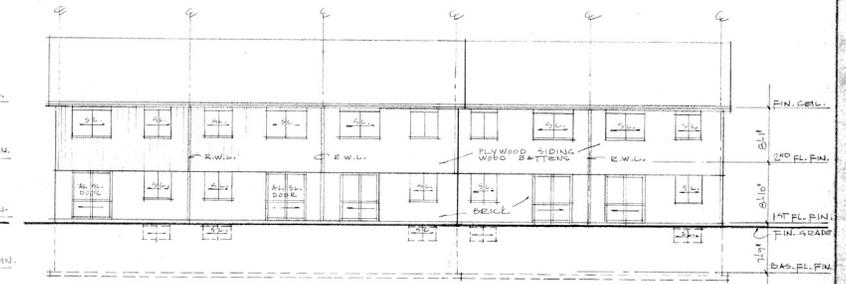

REAR ELEVATION (BLDG. 5)
1/8" = 1'-0"

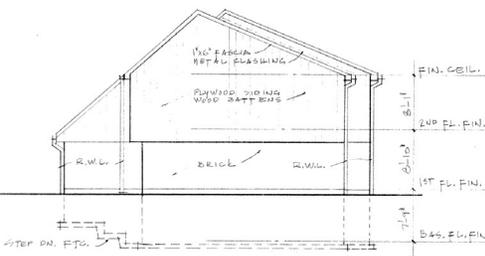


SIDE ELEVATION (RIGHT) (BLDG. 9)
1/8" = 1'-0"
NOTE: FOR SIDE ELEVATION (LEFT) SEE BLDG. 3

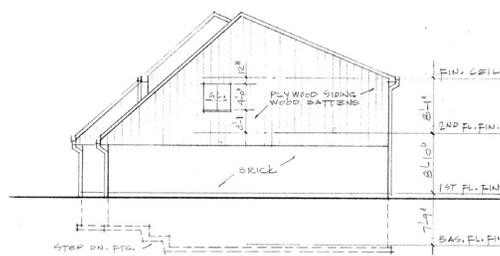


SIDE ELEVATION (RIGHT) (BLDG. 5)
1/8" = 1'-0"
NOTE: FOR SIDE ELEVATION (LEFT) SEE BLDG. 3

NO.	DATE	REVISION	BY
ELEVATIONS BLDG. 5 & 9			
JOHN BASIL - ARCHITECT 728 PARKLAND AVE. MISSISSAUGA, ONT. TEL. 823-2556			
PARKVIEW GARDENS CONDOMINIUM TOWNHOUSES DONALD ST. BARRIE, ONT. KAN EFF CONSTR. LTD. DENSALL CIRCLE MISSISSAUGA, ONT. TEL. 279-0221			
SCALE	DATE	DRAWN	CHECKED
AS NOTED	FEB 27/75		
JOB NO.		SHEET NO. 10	

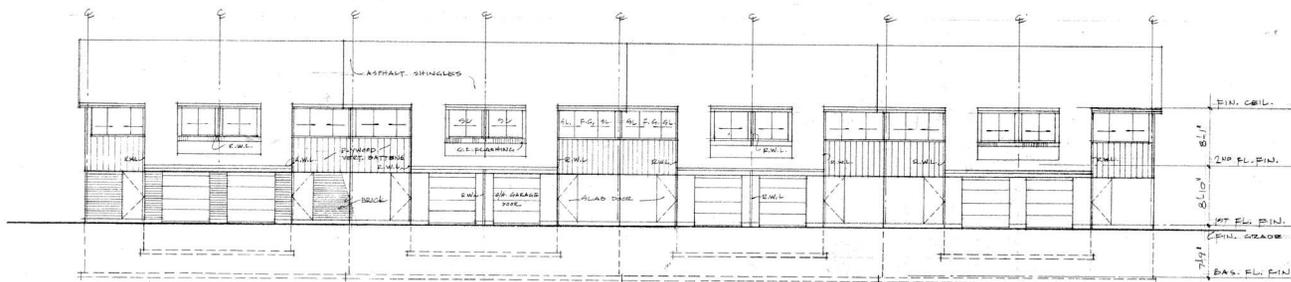


FRONT ELEVATION

1/8" = 1'-0"

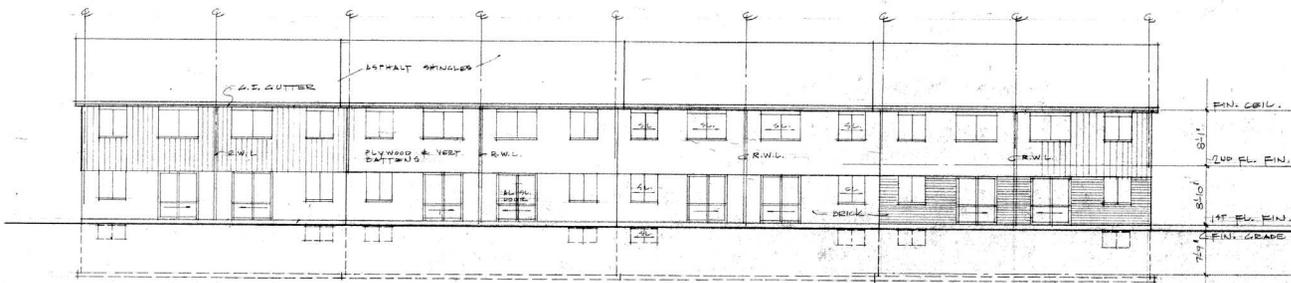


REAR ELEVATION

1/8" = 1'-0"

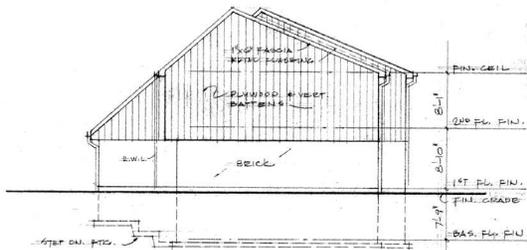

SIDE ELEVATION (RIGHT)


1/8" = 1'-0"

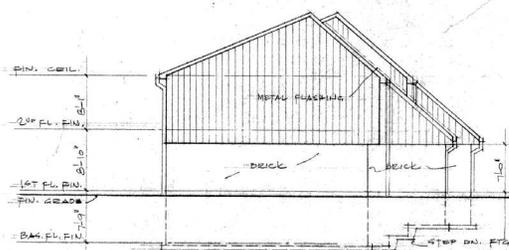


SIDE ELEVATION (LEFT)

1/8" = 1'-0"


NO.	DATE	REVISION	BY
ELEVATIONS			
BLDG. G			
JOHN BASIL - ARCHITECT			
928 PARKLAND AVE.			
MISSISSAUGA, ONT. TEL. 822-2556			
PARKVIEW GARDENS			
CONDOMINIUM TOWNHOUSES			
CONRAD ST. BARRIE, ONT.			
KAUFF-CONSTR. LTD.			
HEWELL CIRCLE			
MISSISSAUGA, ONT. TEL. 279-0221			
SCALE	DATE	DRAWN	CHECKED
1/8" = 1'-0"	FEB. 27/77		
JOB NO.	DRAWING NO.		

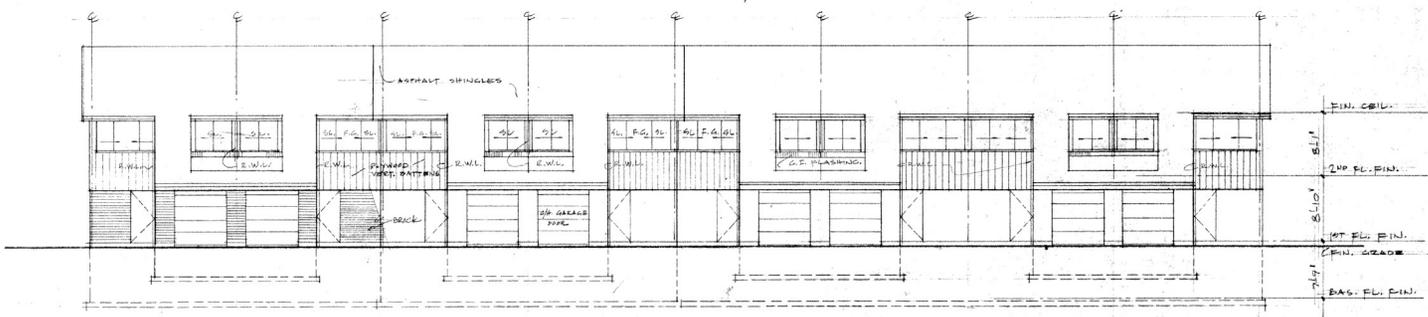


FRONT ELEVATION
1/8" = 1'-0"

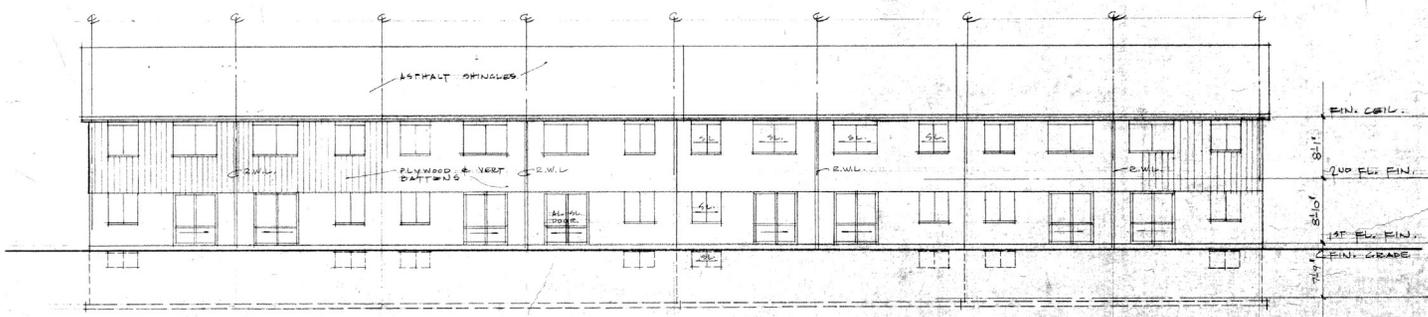

REAR ELEVATION
1/8" = 1'-0"

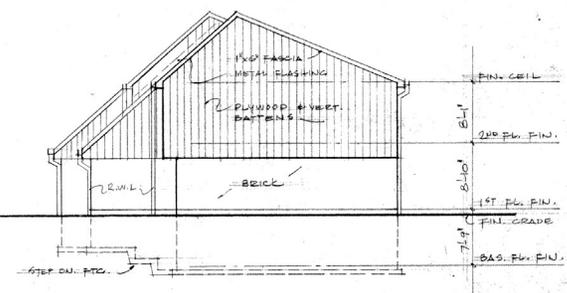


SIDE ELEVATION (RIGHT)
1/8" = 1'-0"

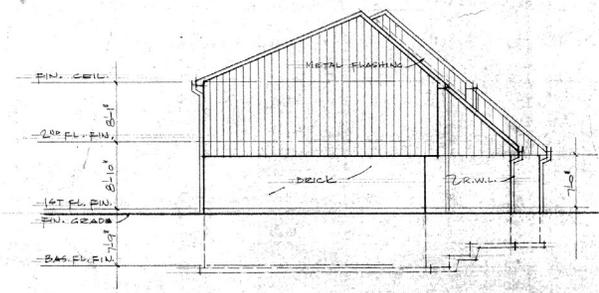


SIDE ELEVATION (LEFT)
1/8" = 1'-0"


NO.	DATE	REVISION	BY
ELEVATIONS			
BLDG. 7 & 8			
JOHN BASIL - ARCHITECT			
420 PARKLAND AVE.			
MISSISSAUGA, ONT. TEL. 822-8556			
PARKVIEW GARDENS			
CONDOMINIUM TOWNHOUSES			
10MADE ST. BARRIE, ONT.			
KAUFF CONSTR. LTD.			
HEMSALL CIRCLE			
MISSISSAUGA, ONT. TEL. 279-0221			
SCALE	DATE	DRAWN	CHECKED
1/8" = 1'-0"	FEB. 27/77		
		JOB NO.	
		DRAWING NO. 12	

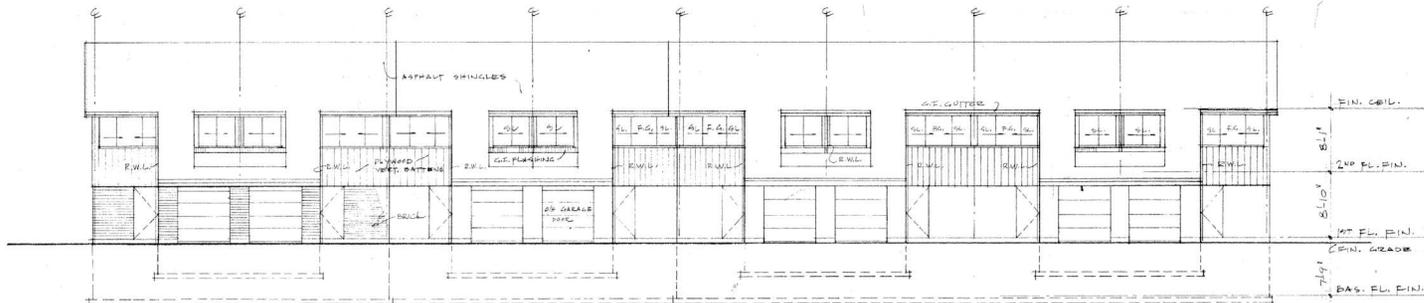


FRONT ELEVATION
1/8" = 1'-0"

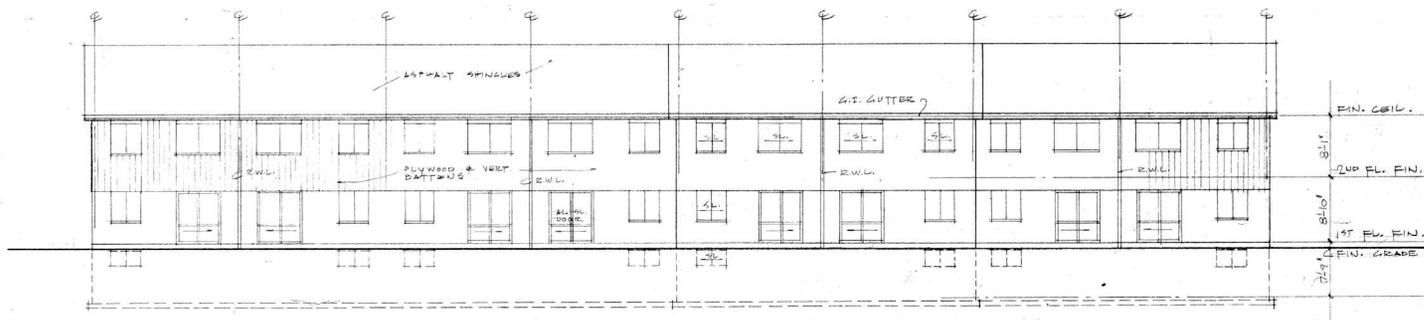

REAR ELEVATION
1/8" = 1'-0"

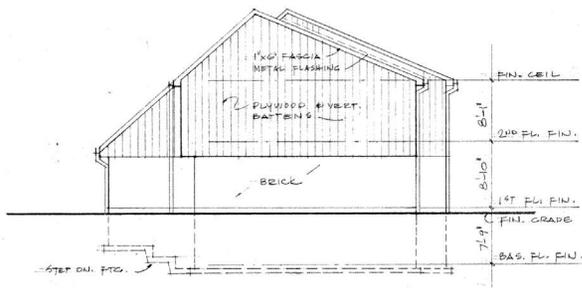


SIDE ELEVATION (RIGHT)
1/8" = 1'-0"

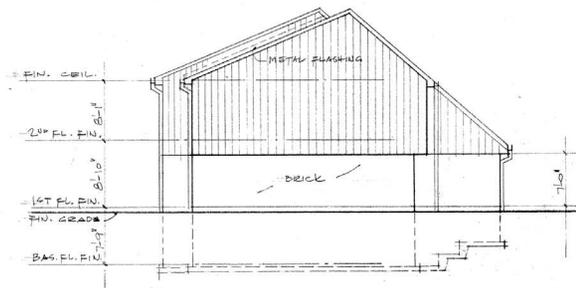


SIDE ELEVATION (LEFT)
1/8" = 1'-0"


NO.	DATE	REVISION	BY
ELEVATIONS: BLDG. 10			
JOHN BASIL - ARCHITECT 928 PARKLAND AVE. MISSISSAUGA, ONT. TEL. 822-2556			
PARKVIEW GARDENS CONDOMINIUM TOWNHOUSES DONALD ST. BARRIE, ONT. KAUFF CONSTR. LTD. HEWLETT CIRCLE MISSISSAUGA, ONT. TEL. 279-0221			
SCALE	DATE	DRAWN	CHECKED
1/8" = 1'-0"	FEB. 12/75		
JOB NO.	DRAWING NO.		
	3		

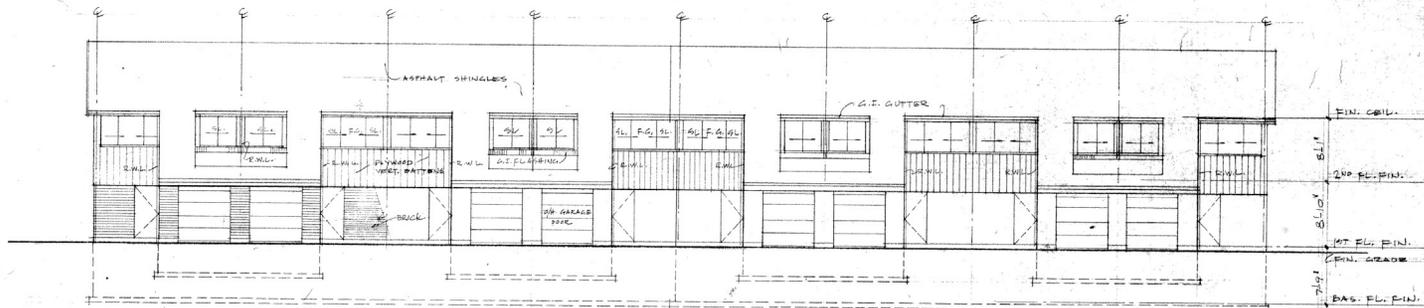


FRONT ELEVATION
1/8" = 1'-0"

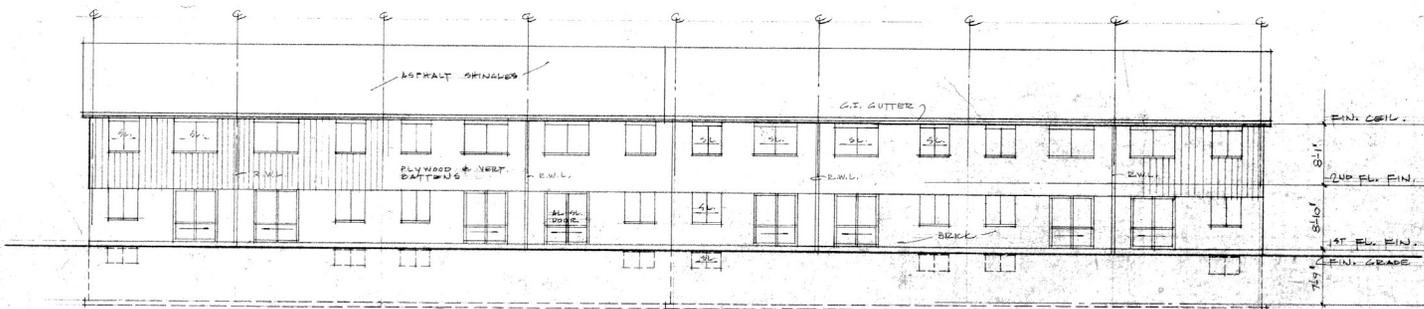

REAR ELEVATION
1/8" = 1'-0"

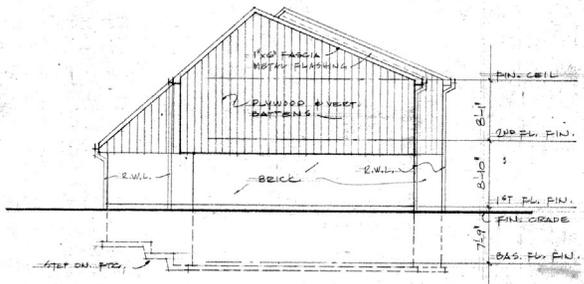


SIDE ELEVATION (RIGHT)
1/8" = 1'-0"

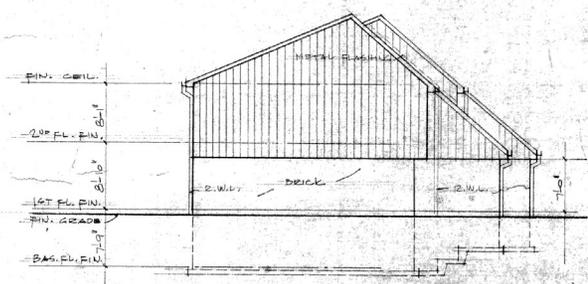


SIDE ELEVATION (LEFT)
1/8" = 1'-0"


NO.	DATE	REVISION	BY
ELEVATIONS			
BLDG. II			
JOHN BASIL - ARCHITECT			
428 PARKLAND AVE.			
MISSISSAUGA, ONT. TEL. 222-2556			
PARKVIEW GARDENS			
CONDOMINIUM TOWNHOUSES			
DONALD ST. BARRIE, ONT.			
K. LAFFERTY CONSTR., LTD.			
HUNTSVILLE CIRCLE			
MISSISSAUGA, ONT. TEL. 279-0221			
SCALE	DATE	DRAWN	CHECKED
1/8" = 1'-0"	FEB. 22/77		
JOB NO.	DRAWING NO.		

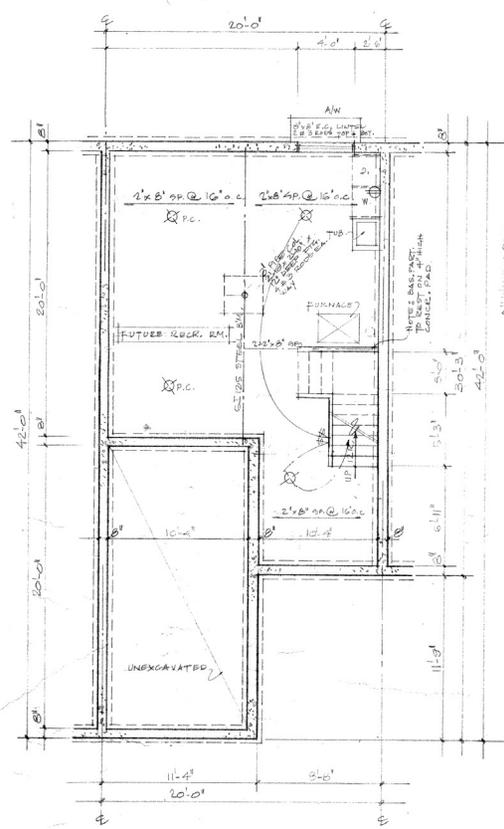

BASEMENT FLOOR PLAN
1/4" = 1'-0"

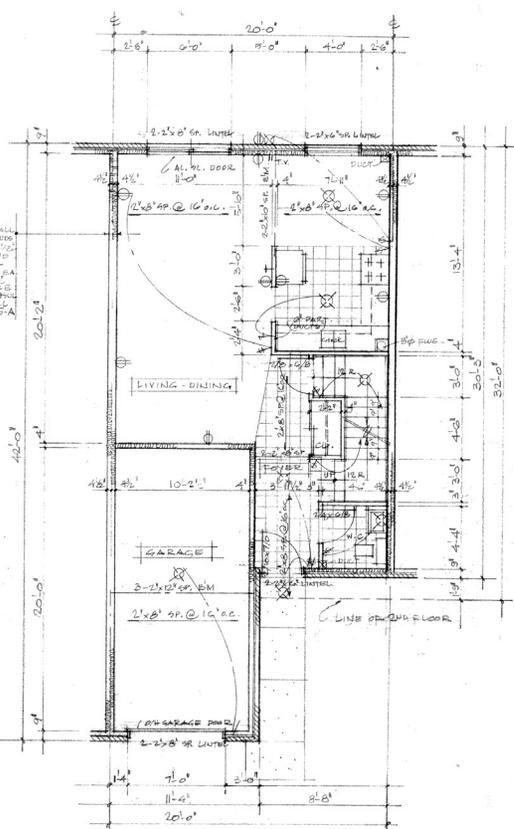


1ST FLOOR PLAN
1/4" = 1'-0"
AREA = 505 SQ. FT.

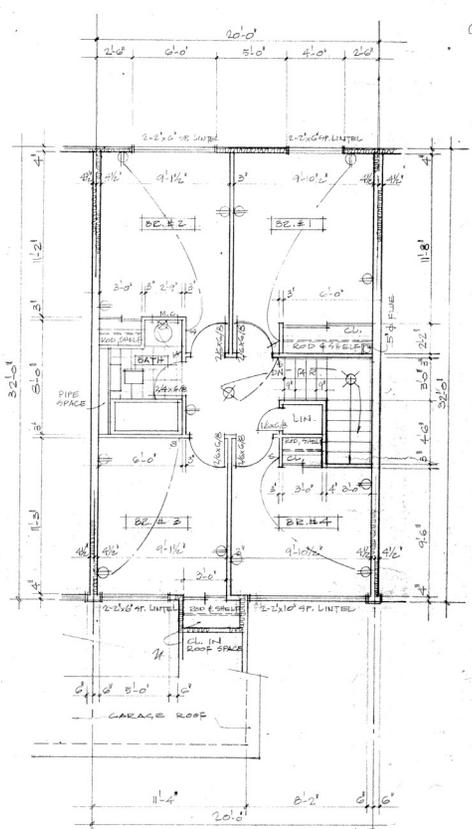


2ND FLOOR PLAN
1/4" = 1'-0"
AREA = 650 SQ. FT.


1	PERMITS PARTY WALLS, G.I. WALLS & DIMENSIONS REV'D	J.B.	
No.	DATE	REVISION	BY
FLOOR PLANS			
4 B.R. UNIT			
JOHN BASIL - ARCHITECT			
928 PARKLAND AVE			
MISSISSAUGA, ONT. TEL 823-2852			
PARKVIEW GARDENS			
CONDOMINIUM TOWNHOUSES			
DONALD ST. BARRIE, ONT.			
KANEFF CONTE. LTD.			
KINGSTON, ONT.			
MISSISSAUGA, ONT. TEL. 274-0221			
SCALE: 1/4" = 1'-0"		DATE: FEB. 22/75	
DWG. # 3			

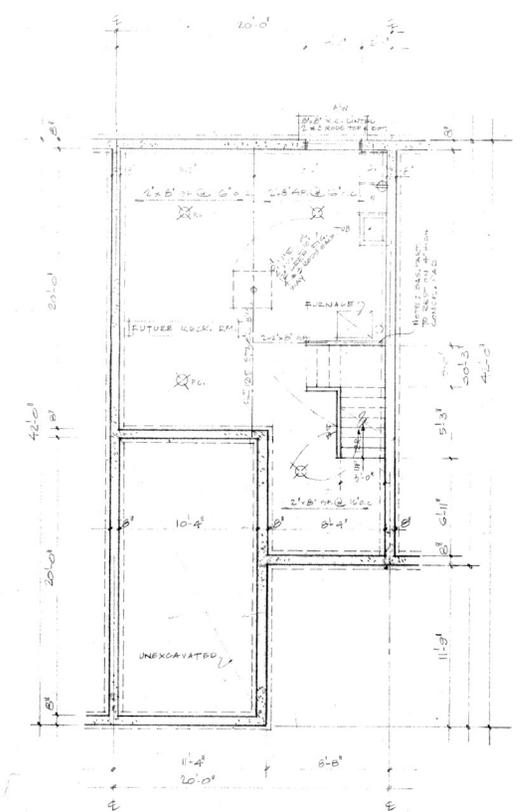

BASEMENT FLOOR PLAN
 $\frac{1}{4}'' = 1'-0''$

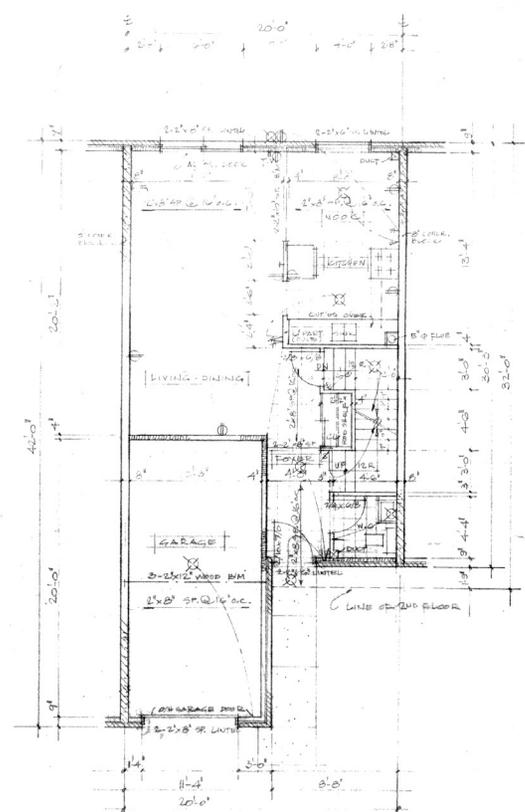

1ST FLOOR PLAN
 $\frac{1}{4}'' = 1'-0''$
 AREA = 605 SQ. FT.

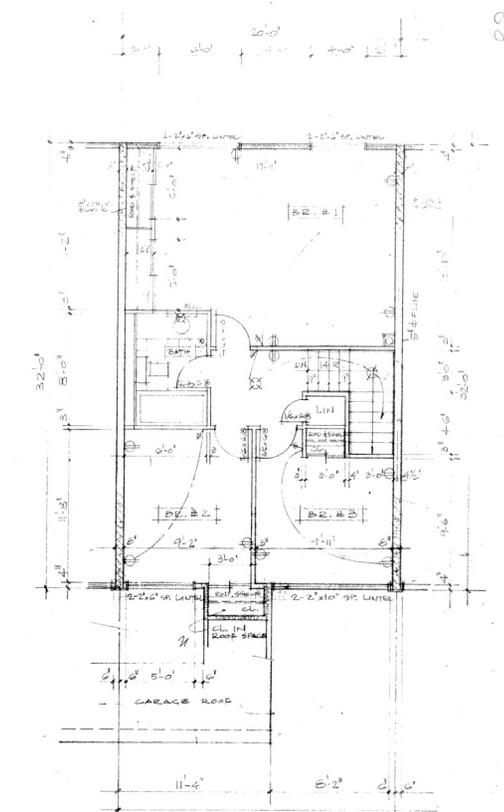

2ND FLOOR PLAN
 $\frac{1}{4}'' = 1'-0''$
 AREA = 650 SQ. FT.

NO.	DATE	REVISION	BY
1	FEB 22/76	PARTY WALLS, GARAGE DIMENSIONS, S.E.A.V.O.	J.B.

FLOOR PLANS


JOHN BASIL ARCHITECT
 926 PARKLAND AVE
 MISSISSAUGA, ONT. TEL 822-2552

PARKVIEW GARDENS
 CONDOMINIUM TOWNHOUSES
 DONALD ST. BARRIE, ONT.


KARJEFF CONTR. LTD.
 MISSISSAUGA, ONT. TEL 277-0221

SCALE: $\frac{1}{4}'' = 1'-0''$ DATE: FEB 22/76


DWG # 2

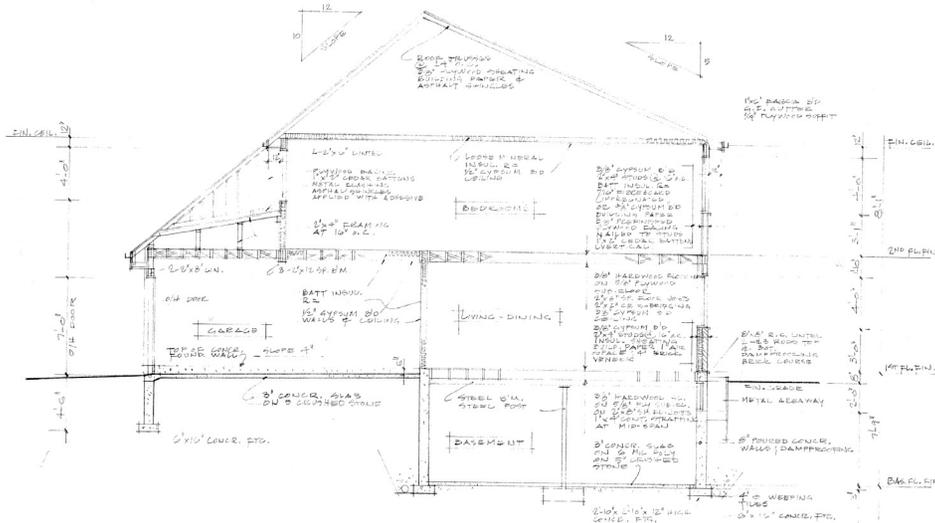


SECTION 1-1
1/4" = 1'-0"

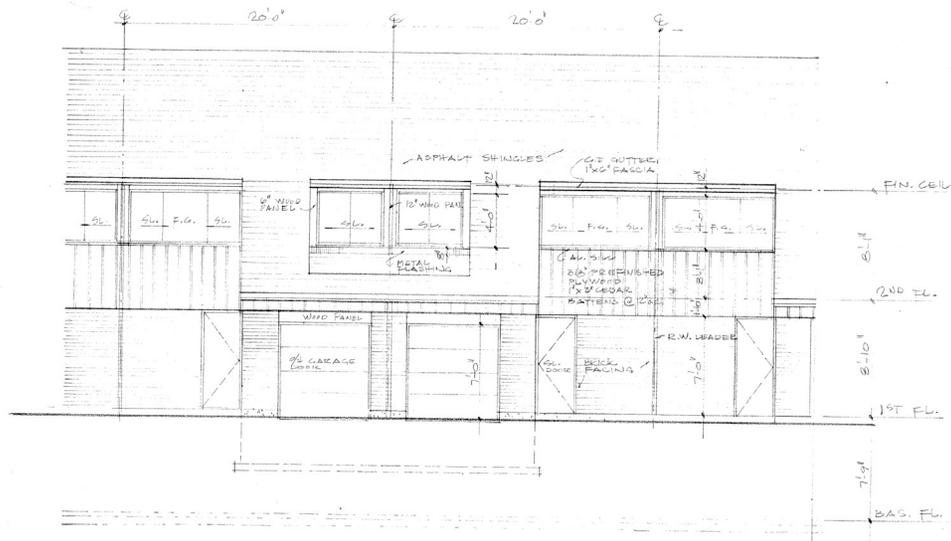

FRONT ELEVATION (TYPICAL)
1/4" = 1'-0"

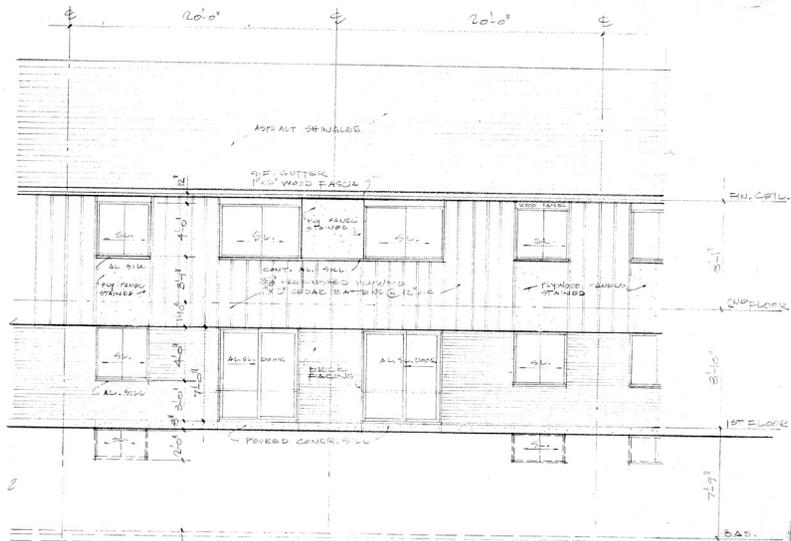

REAR ELEVATION (TYPICAL)
1/4" = 1'-0"

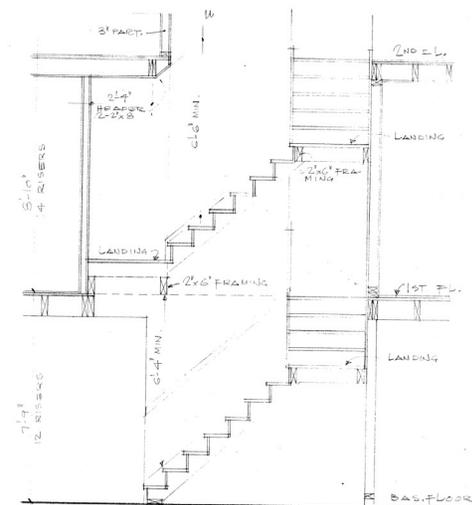

VERTICAL SECTION - STAIR
1/2" = 1'-0"

NO.	DATE	REVISION	BY
SECTION FRONT & REAR ELEVATIONS			
JOHN BASIL - ARCHITECT 728 PARLANO AVE. MEMPHIS, GA. TEL. 823-2556			
PARKVIEW GARDENS CONDOMINIUM TOWNHOUSES DONALD ST. BARRIE, ONT. KANEFF CONSTR. LTD. 1555 SALL CIRCLE MEMPHIS, GA. TEL. 279-0221			
SCALE S AS SHOWN DATE			
DWS: # 4			